

2.4.



PUERTA RELLANO CENTRAL 4 HOJAS 4 PANEL CENTRE PARTING LANDING DOOR

40/10

Fermator
AUTOMATIC DOORS FOR LIFTS

Puerta con doble enclavamiento
Door with two locking device

2

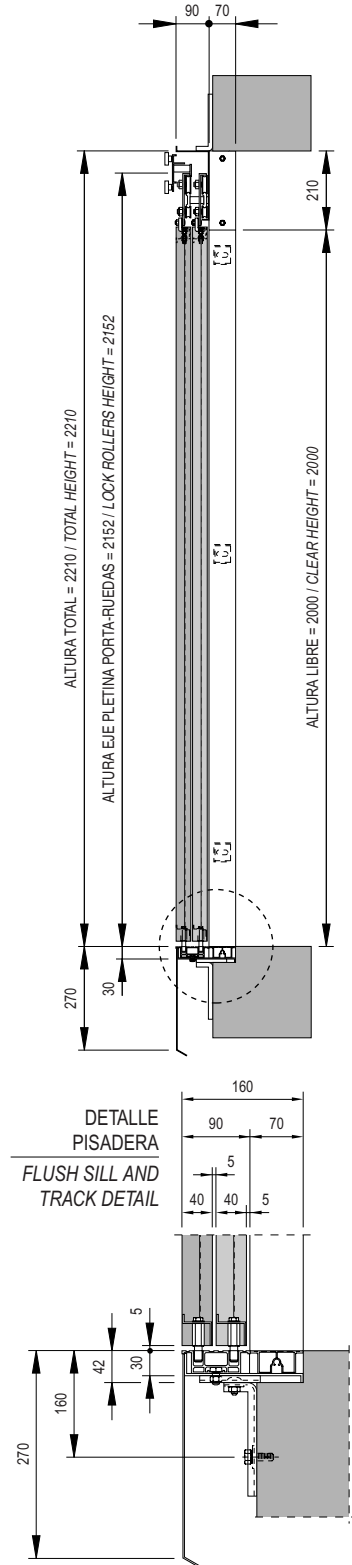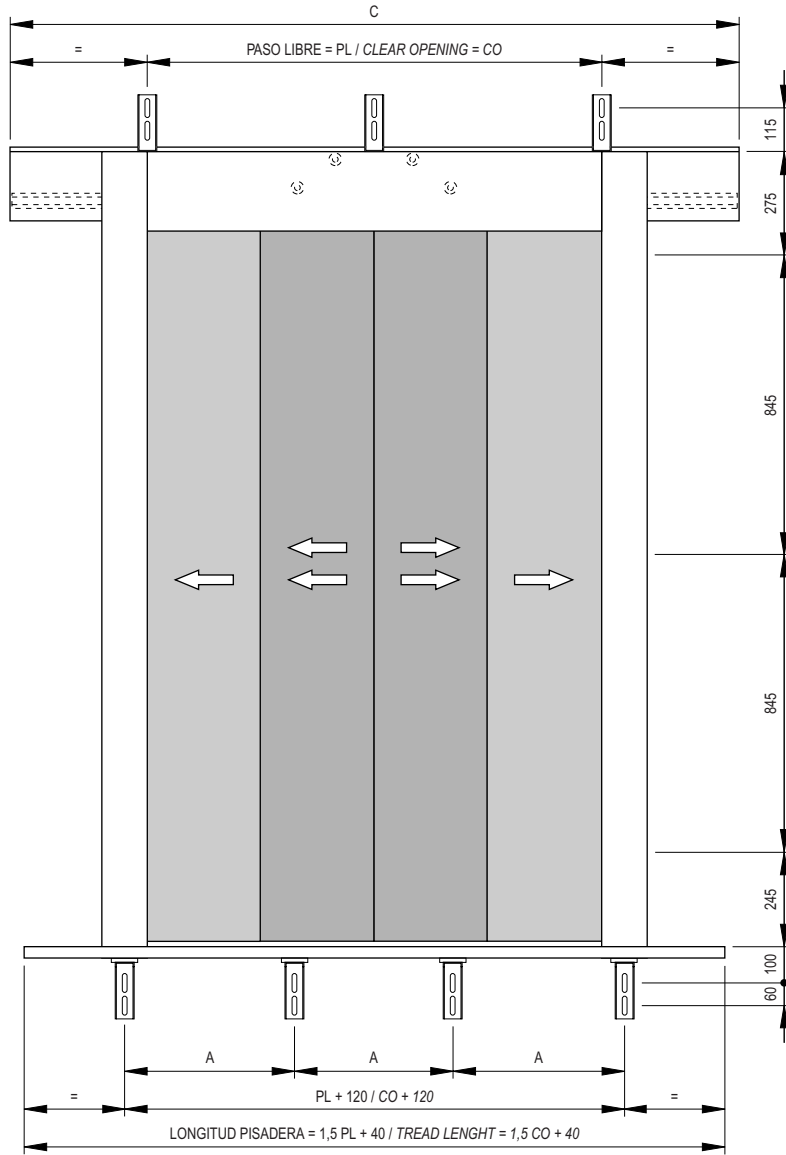

TB / PL	1200	1300	1400	1500	1600	1700	1800	1900	2000	2100	2200	2300	2400
A	330	355	380	324	344	364	384	404	353	370	387	403	360
C	1900	2050	2200	2350	2500	2650	2800	2950	3100	3250	3400	3550	3700
S	5	5	5	6	6	7	7	7	8	8	8	9	9
T	8	9	9	10	10	11	12	12	14	14	14	15	16

S: N°. de soportes en apoyo pisadera. T: N°. de soportes total.
S: Number of supports for support track. T: Total number of supports.